



NOTES:

1. MAXIMUM SLOPE 2% FOR FILTER STRIP AND 5% FOR BUFFER STRIP.
2. 5 ACRE MAXIMUM DRAINAGE AREA.
3. ALL FILTER/BUFFER STRIPS SHALL HAVE A MINIMUM 20 FOOT ACCESS EASEMENT CONNECTING TO A DEDICATED PUBLIC RIGHT OF WAY. ACCESS ROAD SHALL HAVE MIN. 12' STABILIZED WIDTH, MAX. LONG. GRADE OF 15%, MAX. CROSS-SLOPE 5%.

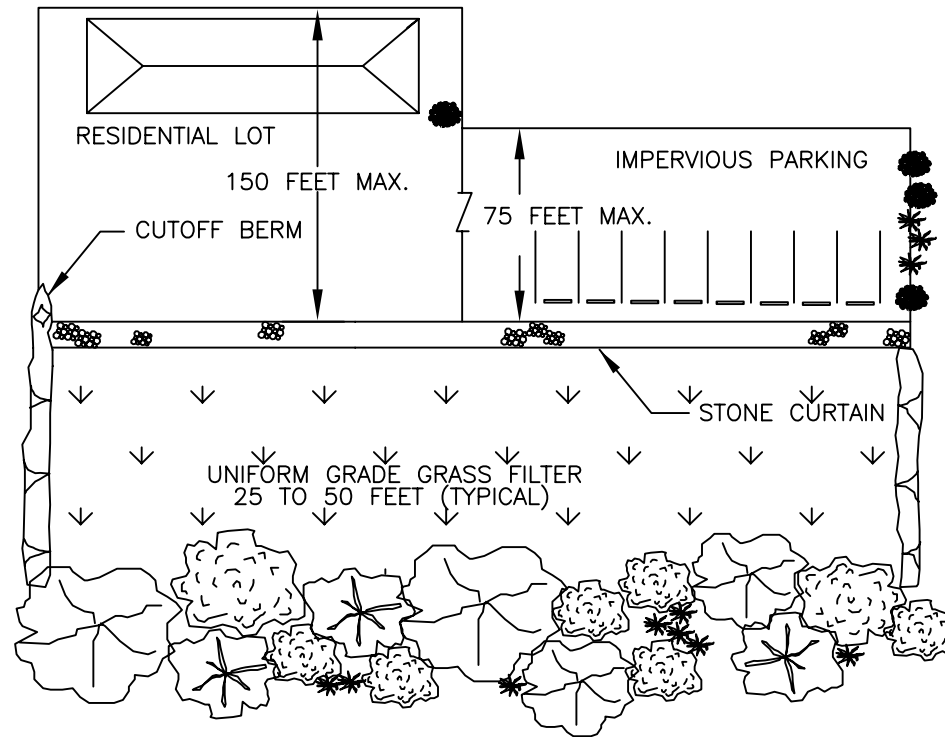

PLAN

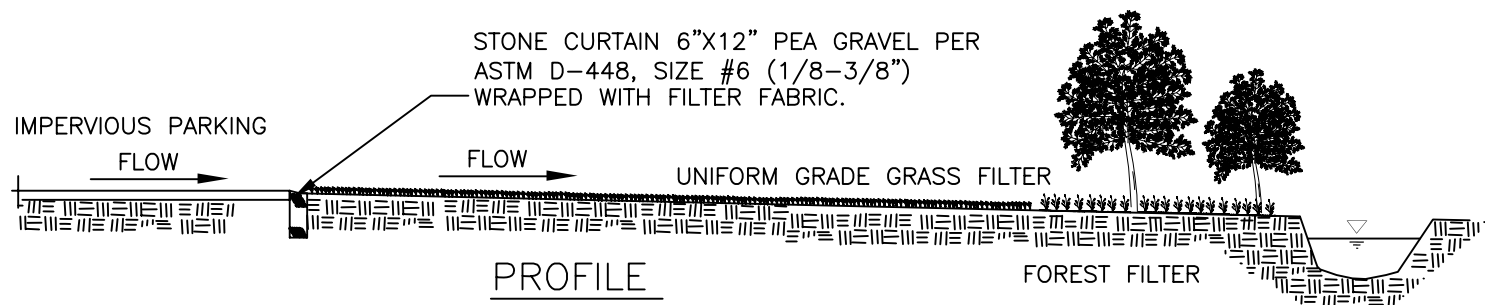

PROFILE

NOT TO SCALE



CITY OF CHARLOTTE
LAND DEVELOPMENT STANDARDS
INCLUDES CHARLOTTE ETJ

BUFFER STRIP
BMP FIG. 4.7.3

STD. NO.	REV.
21.21	2